
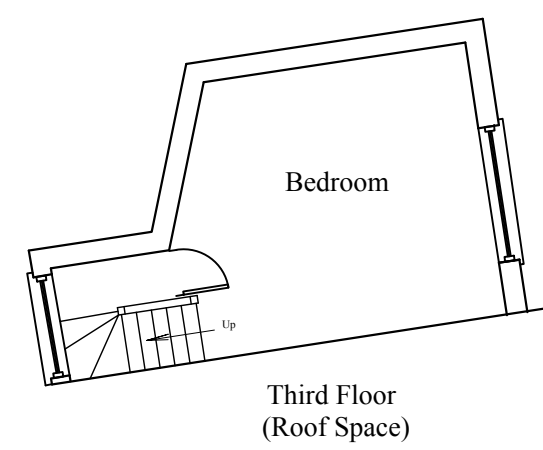
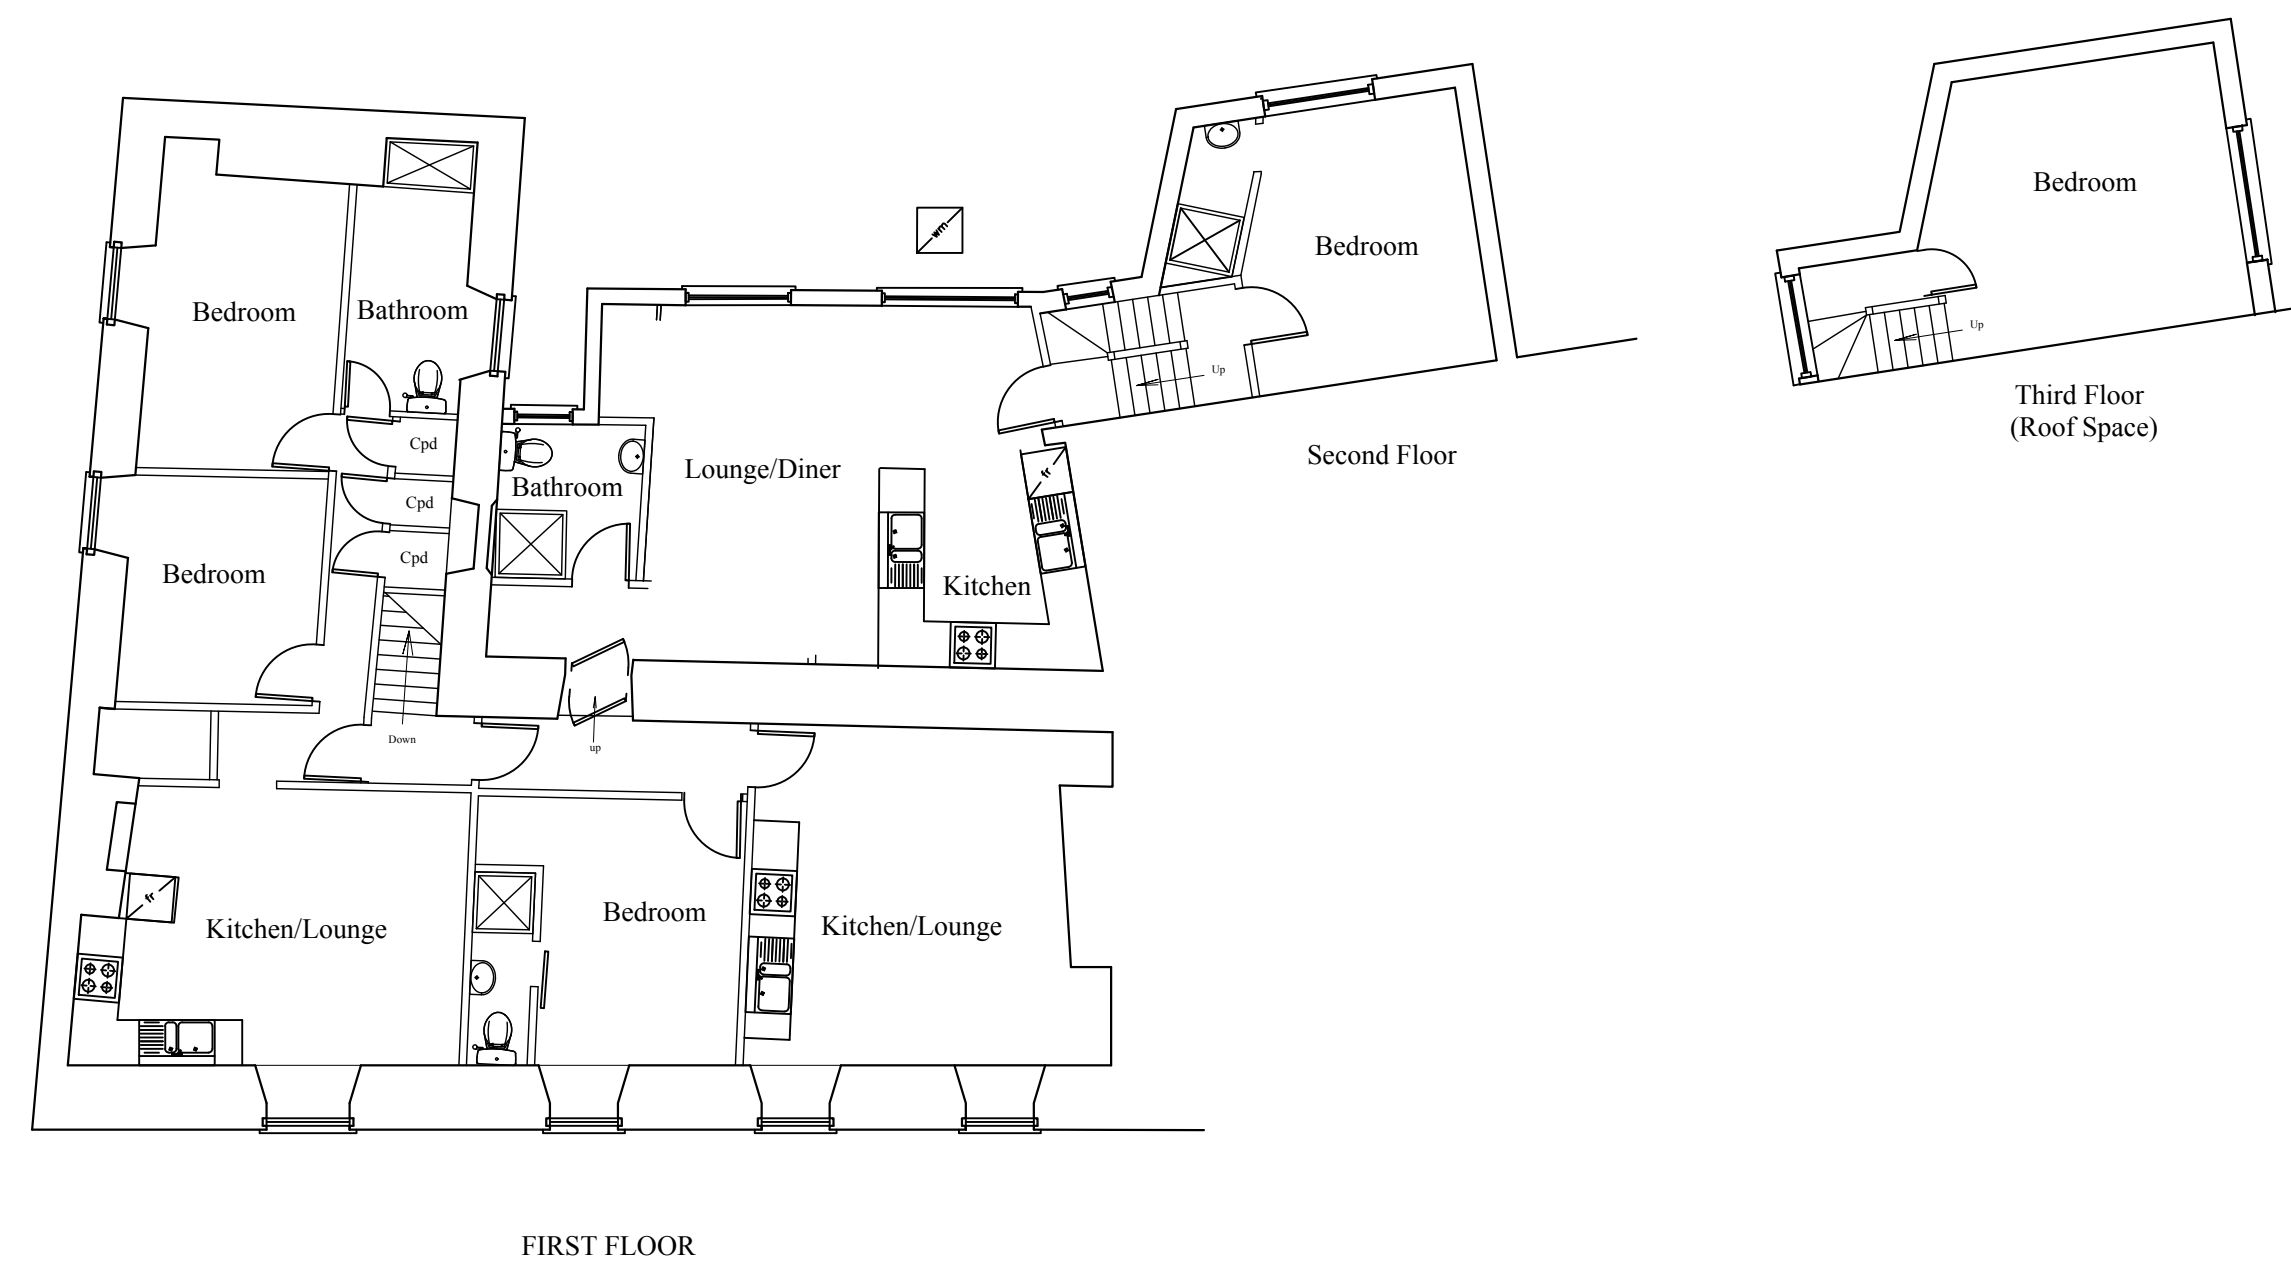


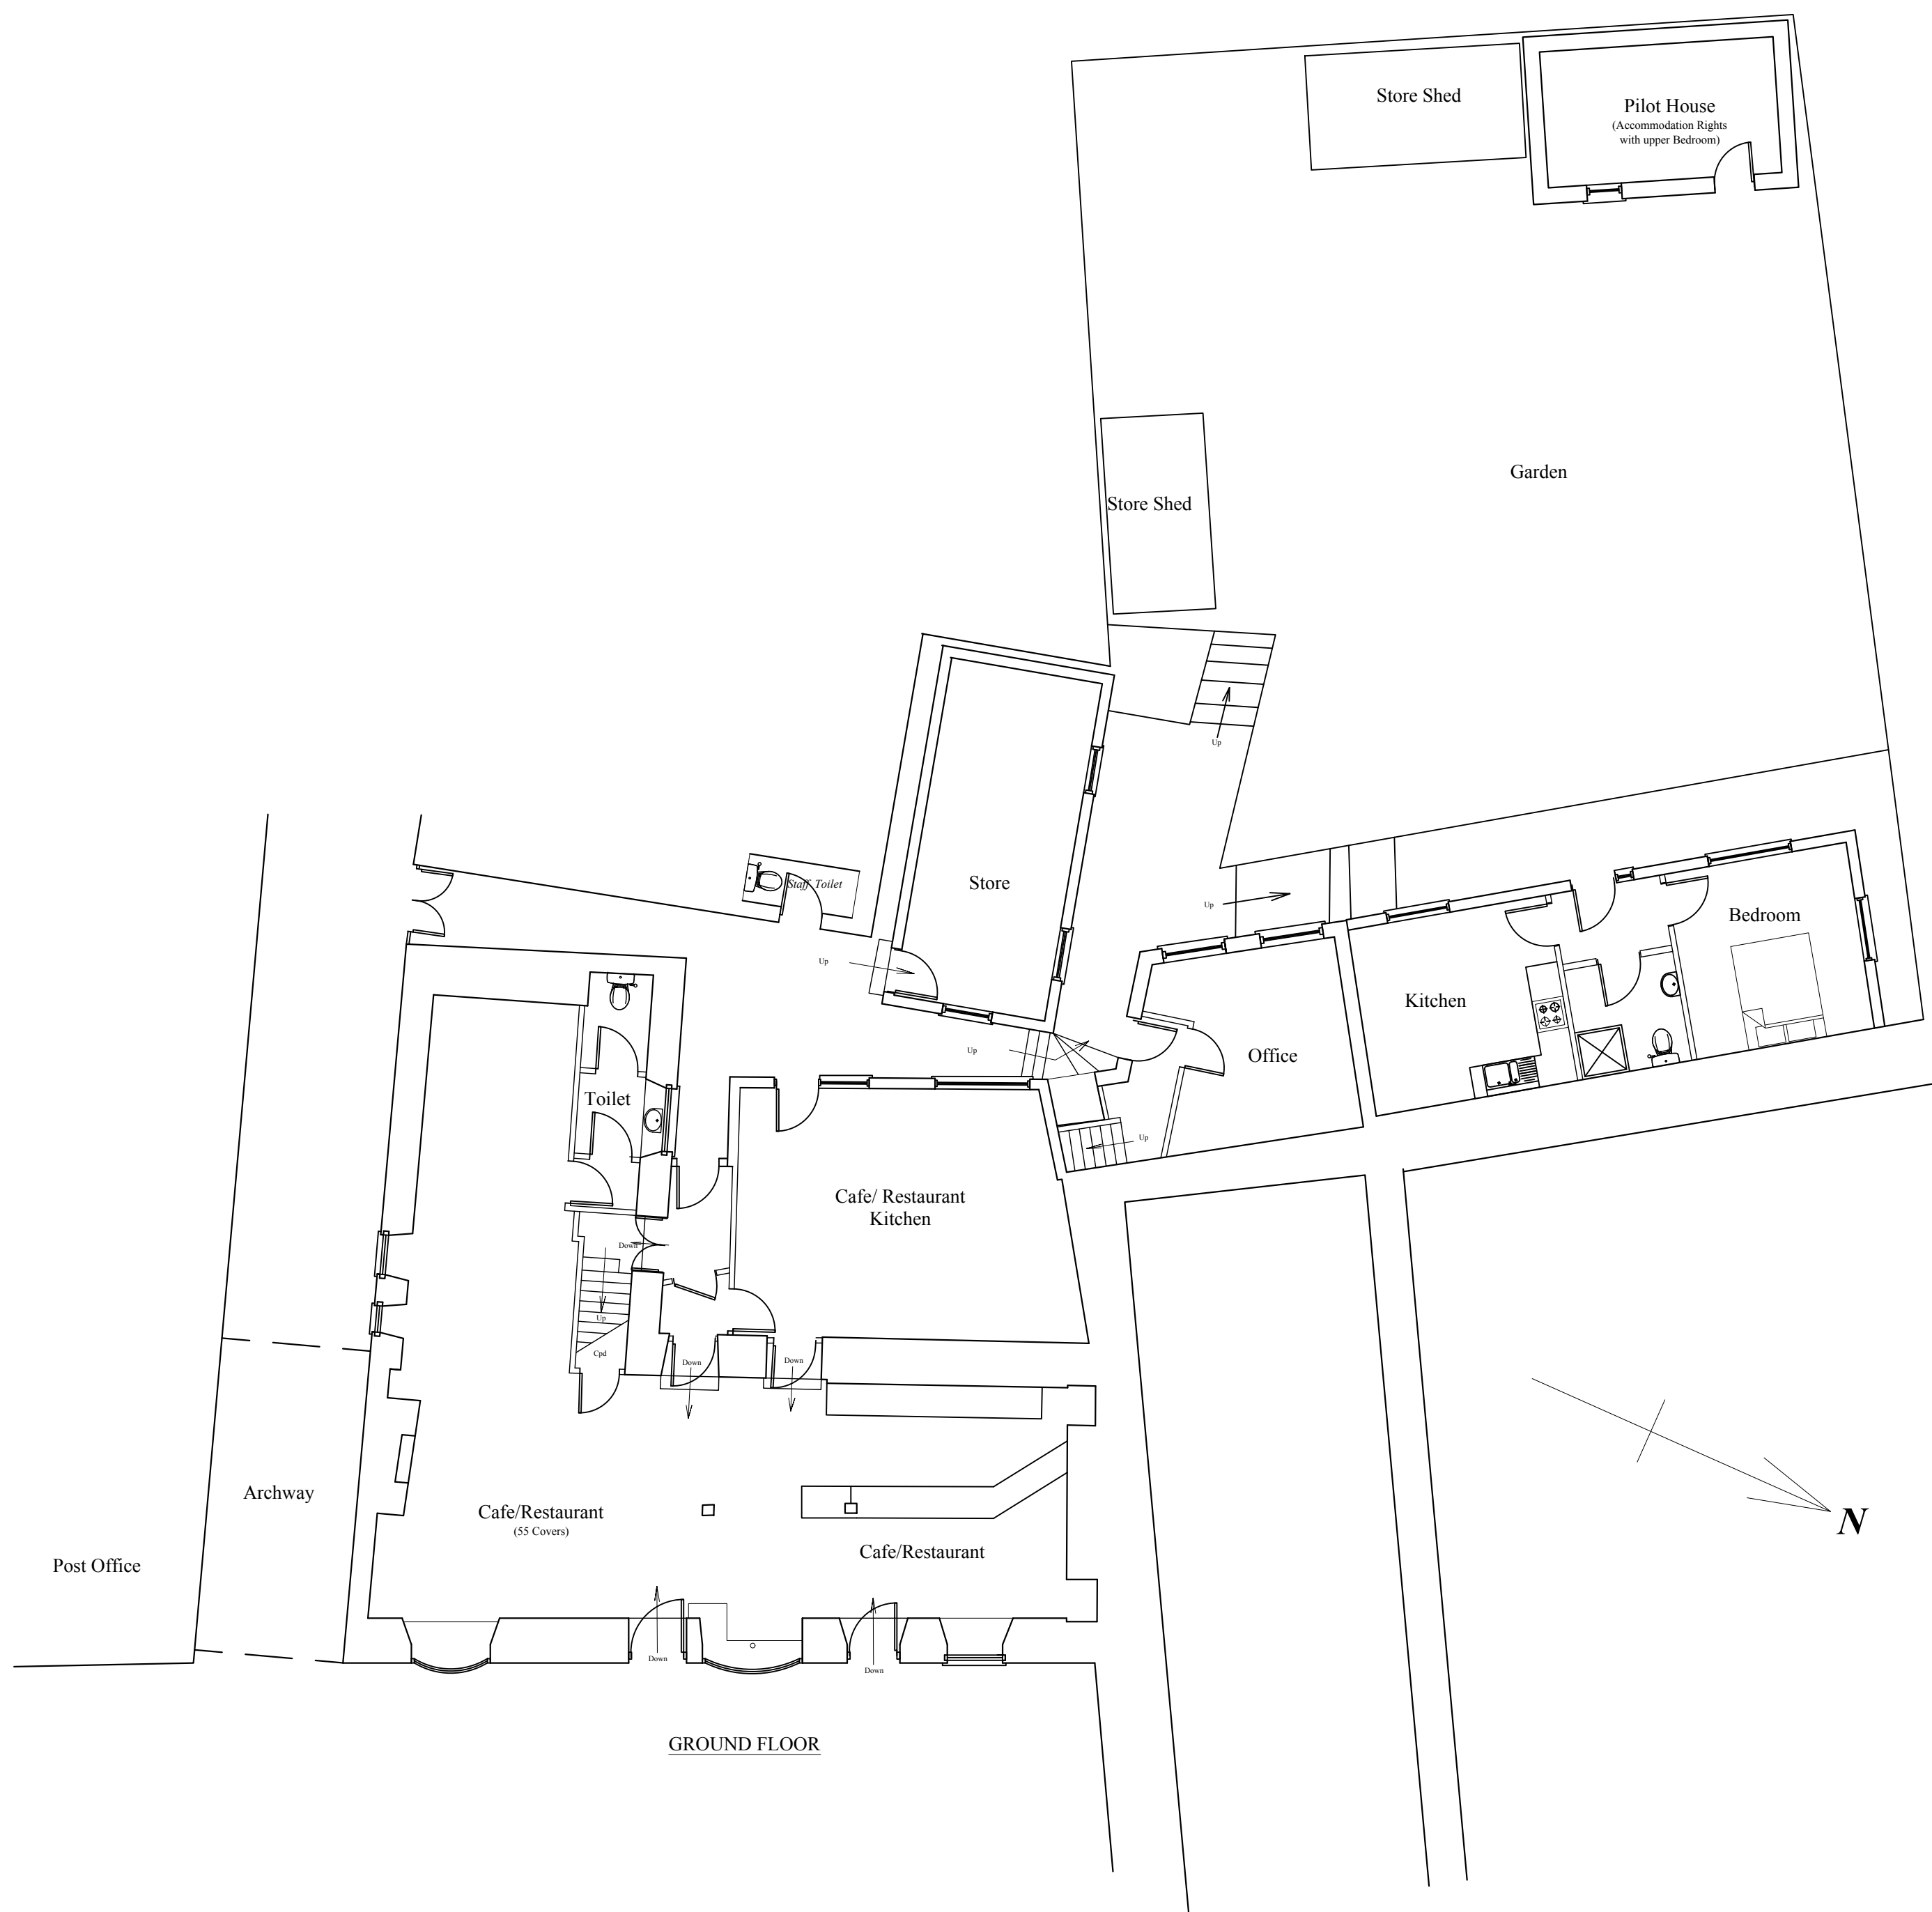

*Kavorna
Hugh St
St. Mary's
Isles of Scilly*

*Kavorna Cafe
Bakers Flat and
Owners
Accommodation
Floor Plans*

Date - May 2022
Amended -
Scale - 1 : 100 @ A1

PAUL OSBORNE
CARN THOMAS
ST. MARY'S, ISLES OF SCILLY.
TR21 0PT TEL (01720) 423066

KV-FP-1a